


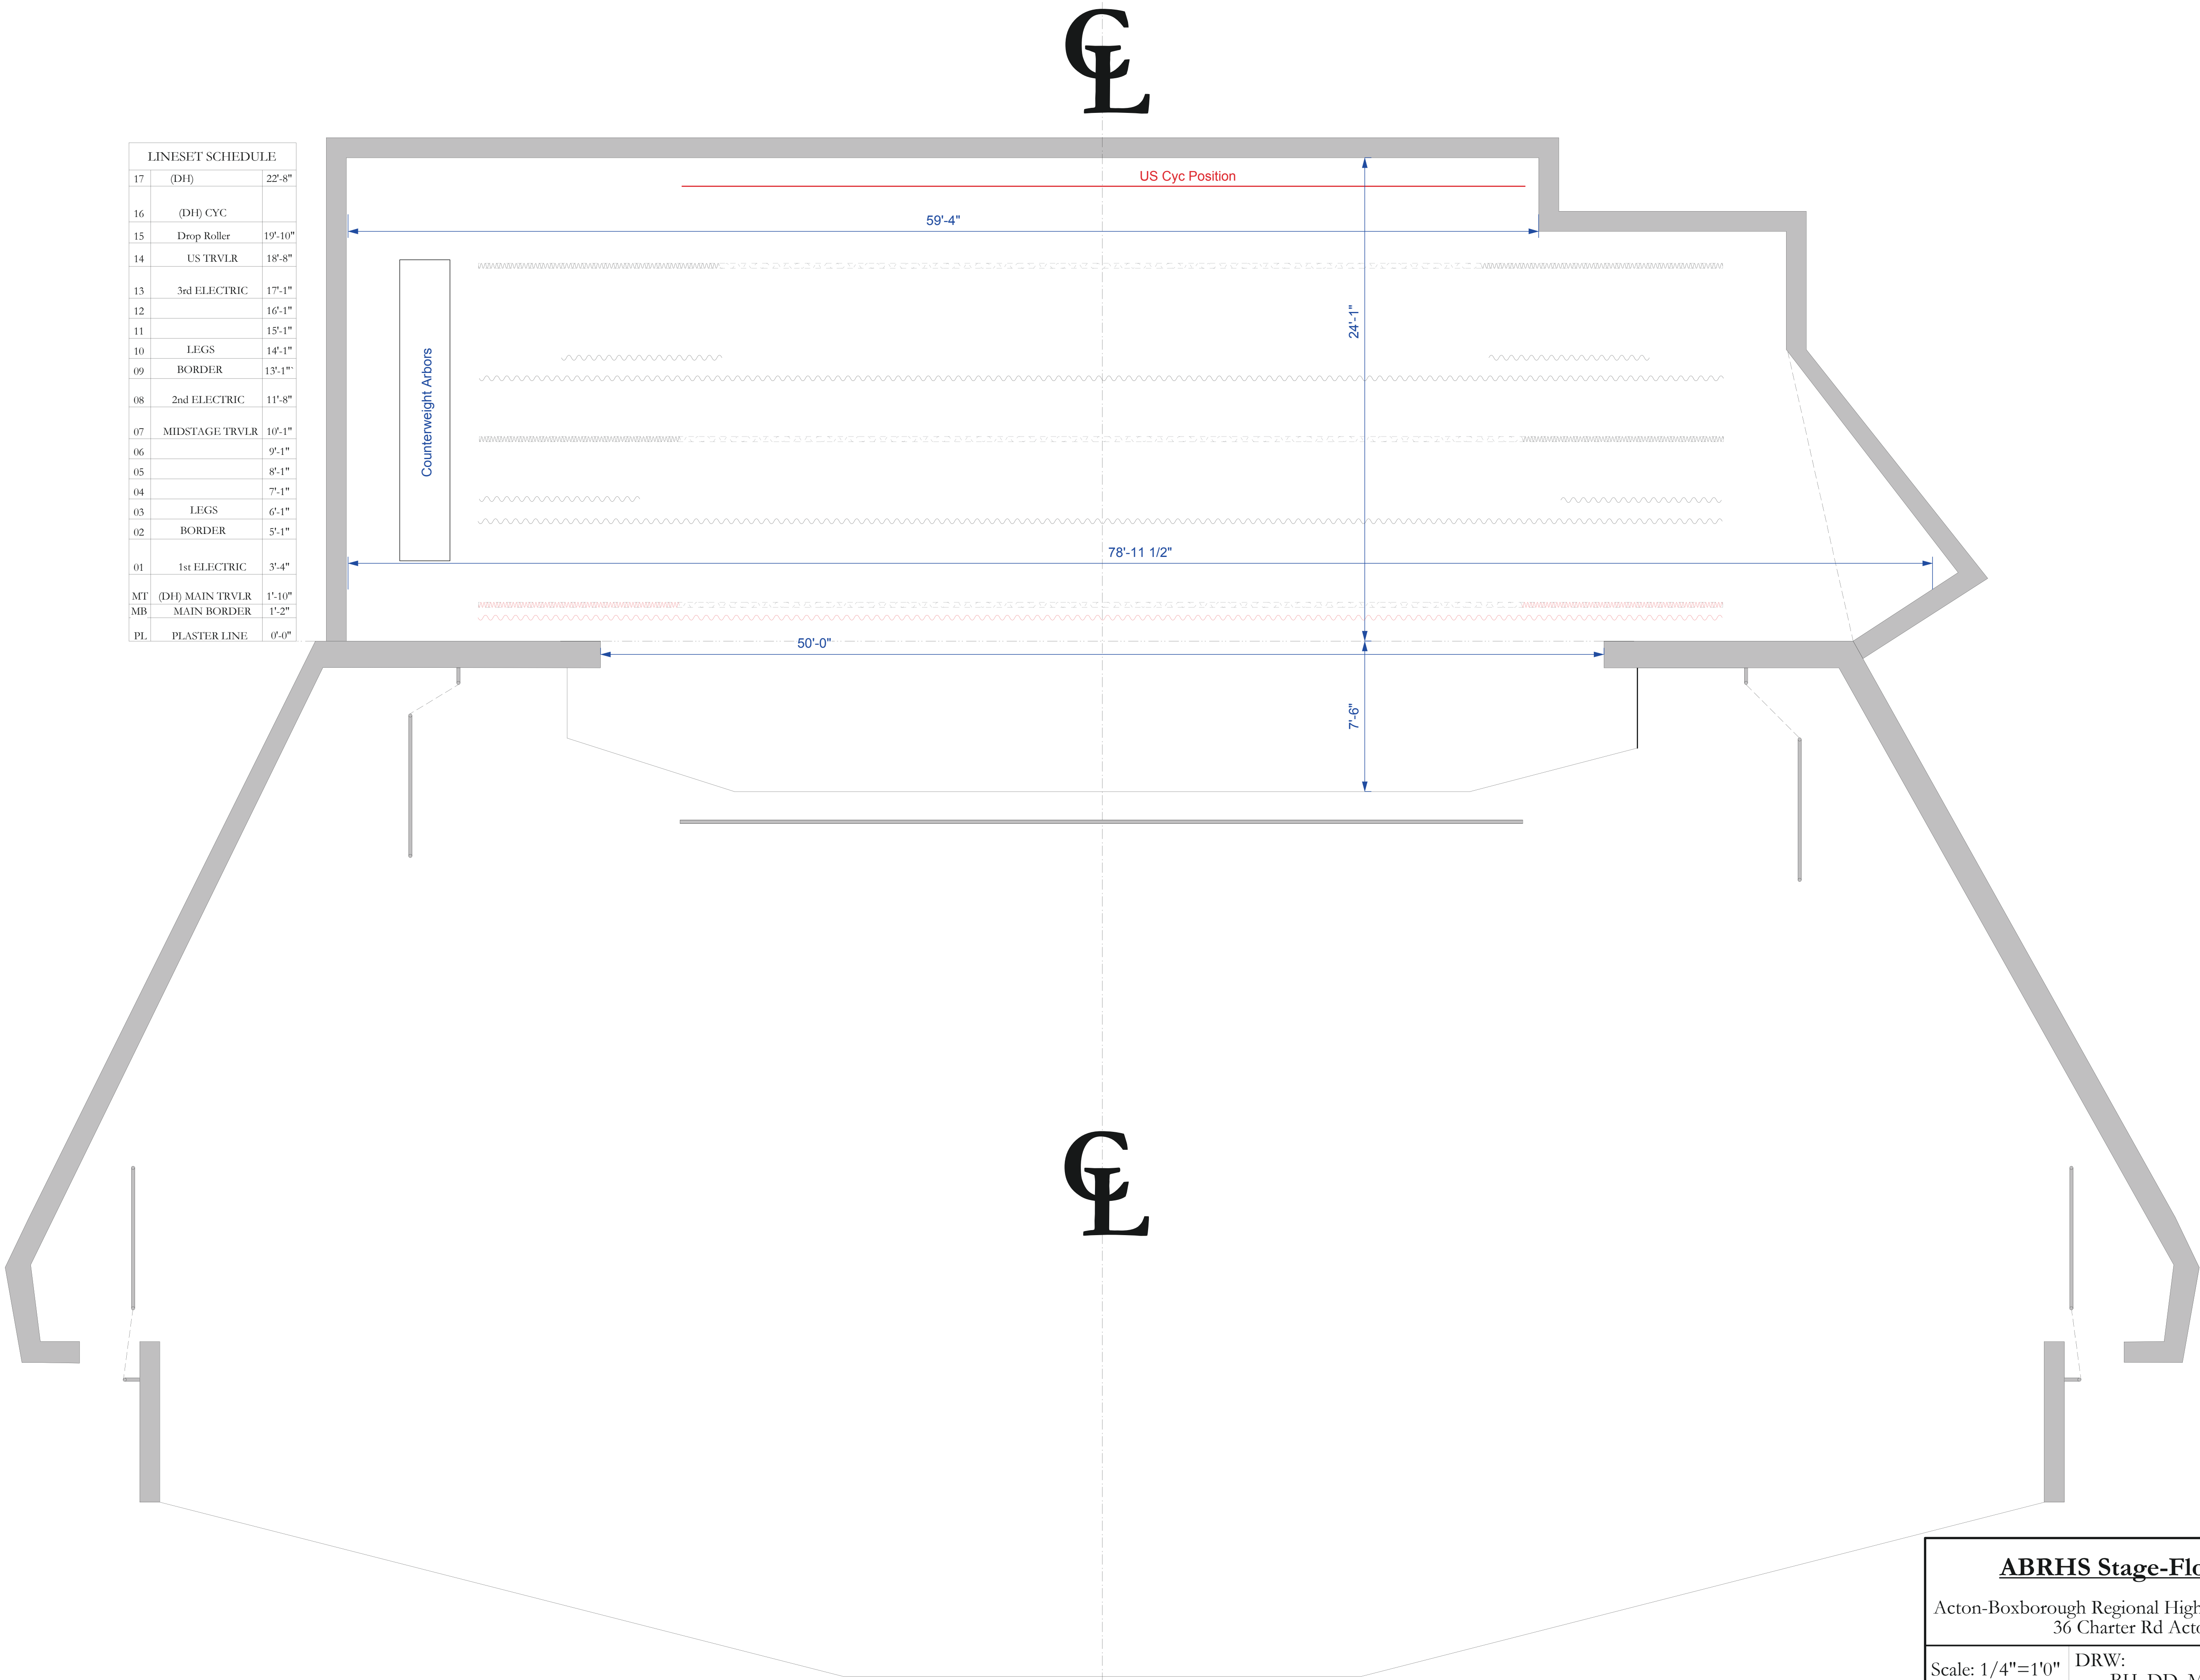

LINESET SCHEDULE		
17	(DH)	22'-8"
16	(DH) CYC	
15	Drop Roller	19'-10"
14	US TRVLR	18'-8"
13	3rd ELECTRIC	17'-1"
12		16'-1"
11		15'-1"
10	LEGS	14'-1"
09	BORDER	13'-1"
08	2nd ELECTRIC	11'-8"
07	MIDSTAGE TRVLR	10'-1"
06		9'-1"
05		8'-1"
04		7'-1"
03	LEGS	6'-1"
02	BORDER	5'-1"
01	1st ELECTRIC	3'-4"
MT	(DH) MAIN TRVLR	1'-10"
MB	MAIN BORDER	1'-2"
PL	PLASTER LINE	0'-0"

ABRHS Stage-Floor Layout

Acton-Boxborough Regional High School Auditorium
36 Charter Rd Acton, MA

Scale: 1/4"=1'0"	DRW: BH, DD, MW	Date: 11 January 2010 Revised: 18 May 2010
------------------	--------------------	---

Groundplan View-Stage